


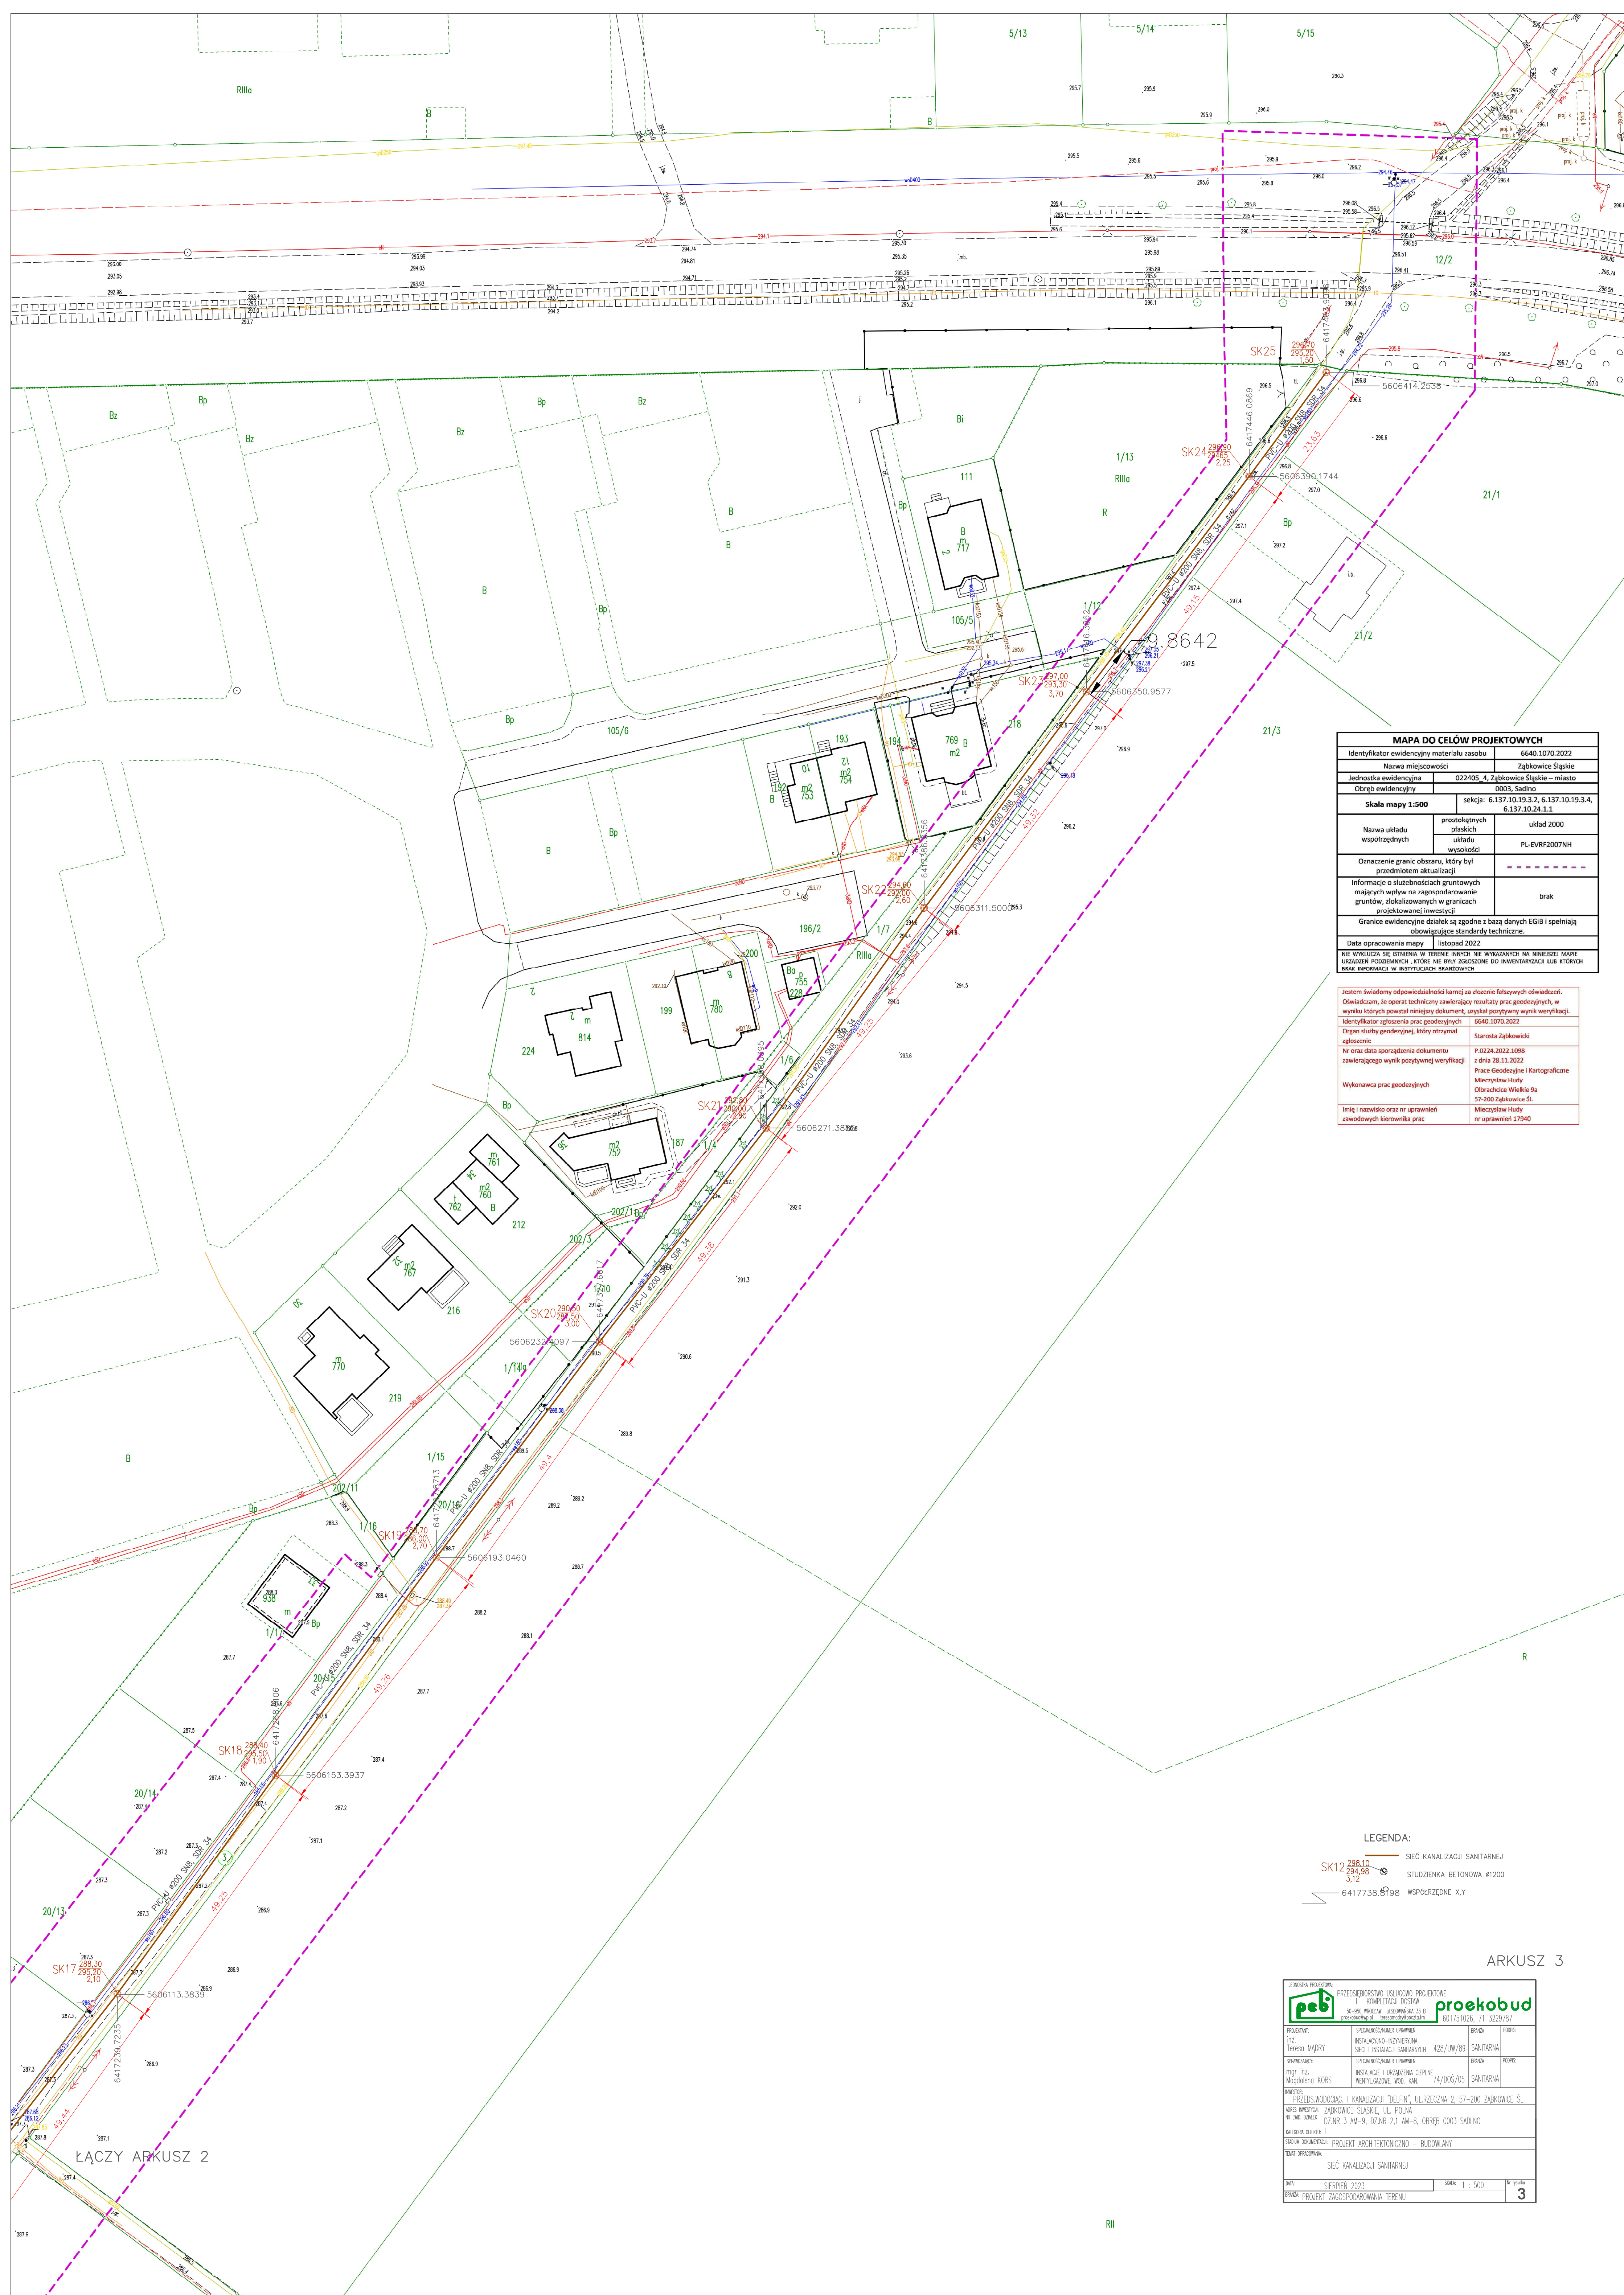

ARKUSZ 3